






1 NORTH ELEVATION
1/8" = 1'-0"

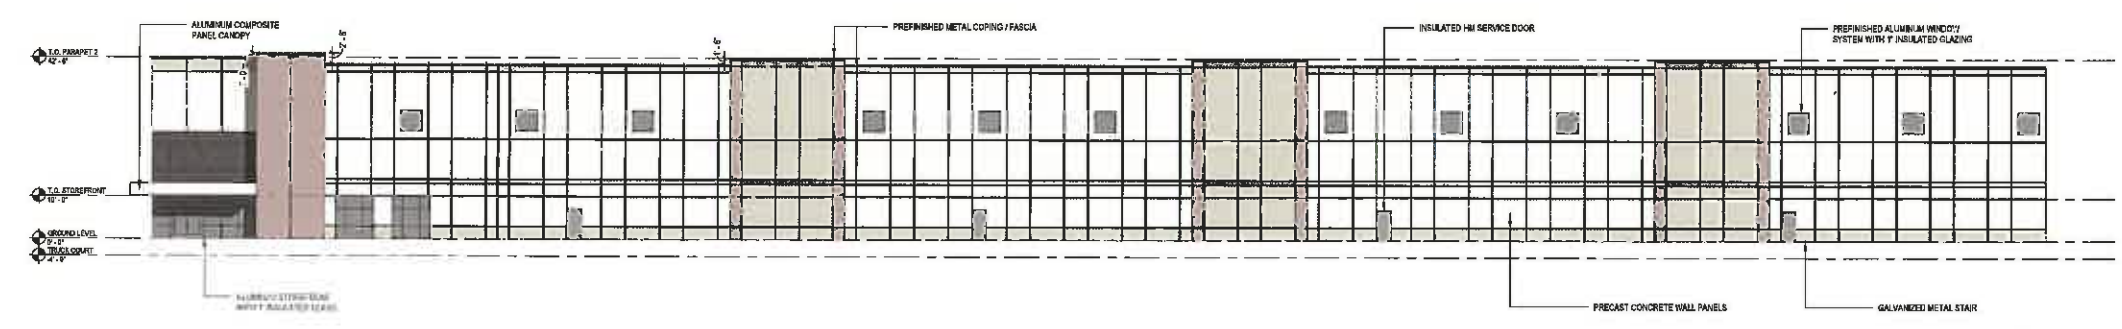


2 NORTH ELEVATION
1/16" = 1'-0"

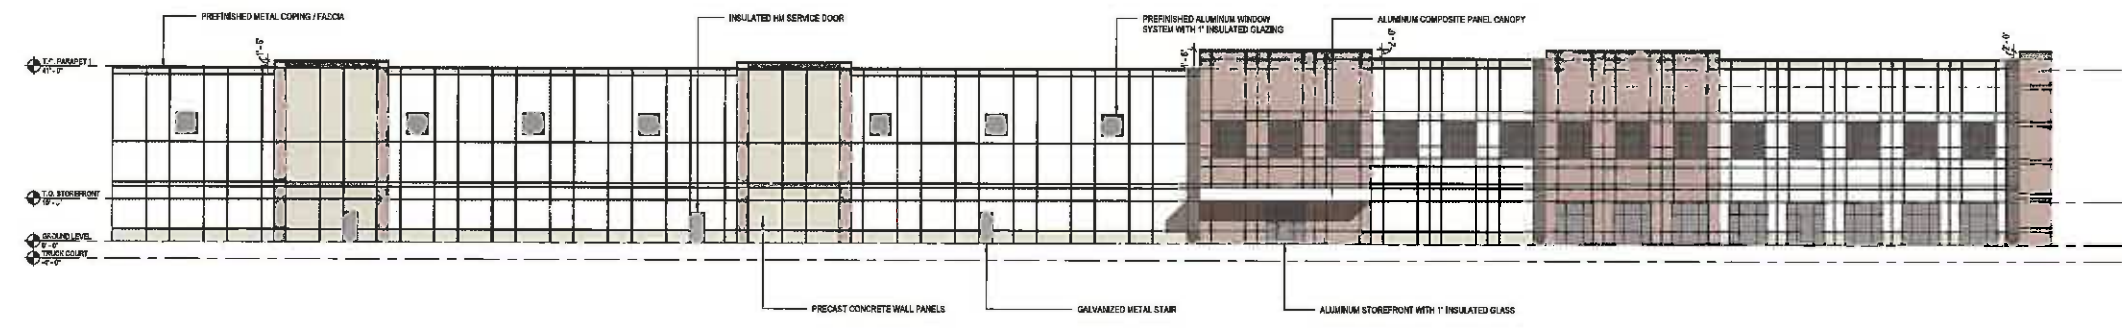

3 NORTH ELEVATION
1/16" = 1'-0"

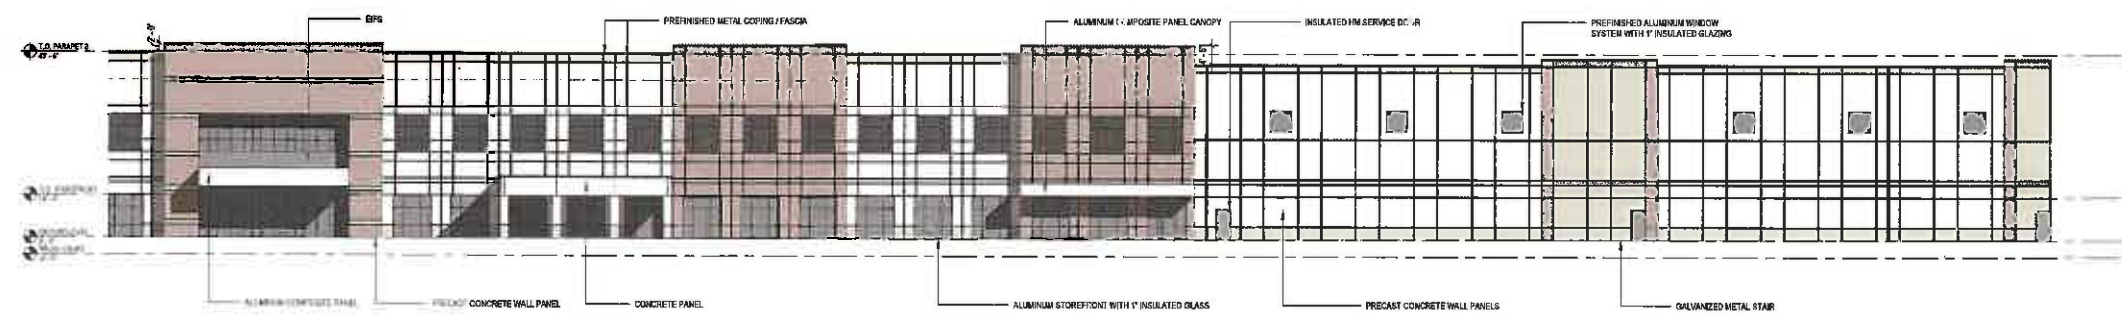

4 NORTH ELEVATION
1/16" = 1'-0"

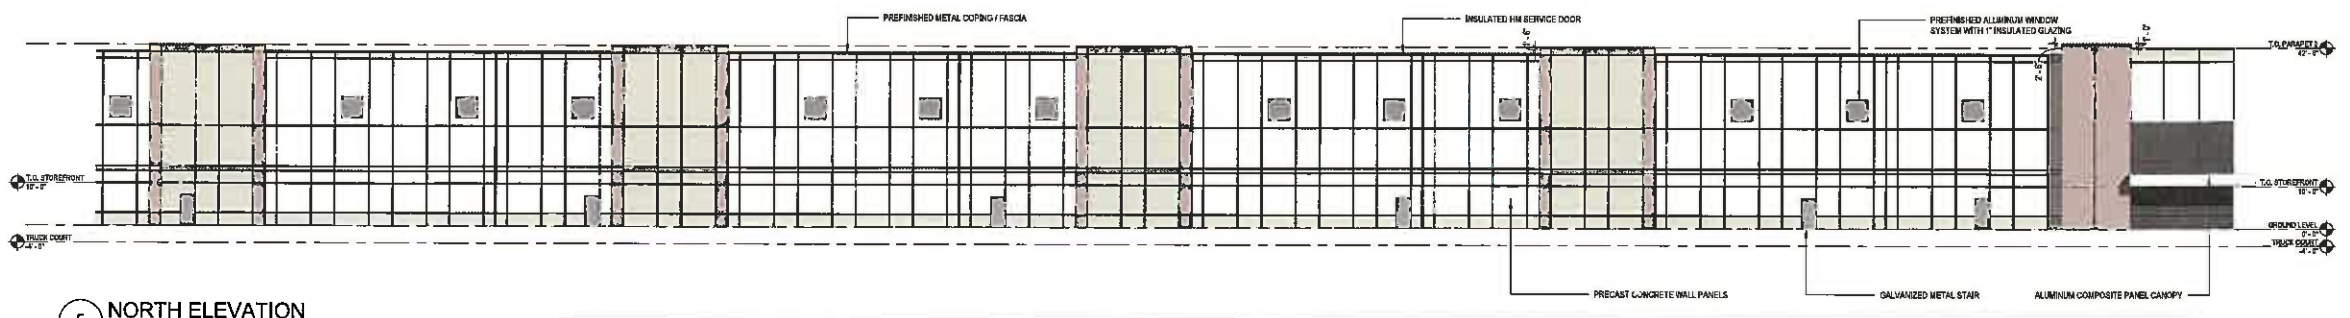

5 NORTH ELEVATION
1/16" = 1'-0"

RECEIVED
MAY 18 2018
TOWN OF SCHODACK
PLANNING & ZONING

ALB1 - SCHODACK
US ROUTE 9, SCHODACK, NY



235 Research Parkway
Middletown, CT 06455
(860) 433-1454
(860) 433-2410 Fax

REVISED	DESCRIPTION	NO	DATE
Designed	Designer		
Drawn	Author		
Reviewed	Approver		
Scale	As Indicated		
Project No.	1803044		
Date:	04/15/2018		

Title:
NORTH EXTERIOR
ELEVATIONS
(SCHEMATIC)


Sheet No.

A5.01


4/15/2018 4:30:23 PM C:\Users\j... Documents\1803044\ALB1\Arch\Central_Corridor.dwg




1 SOUTH ELEVATION
1/8" = 1'-0"

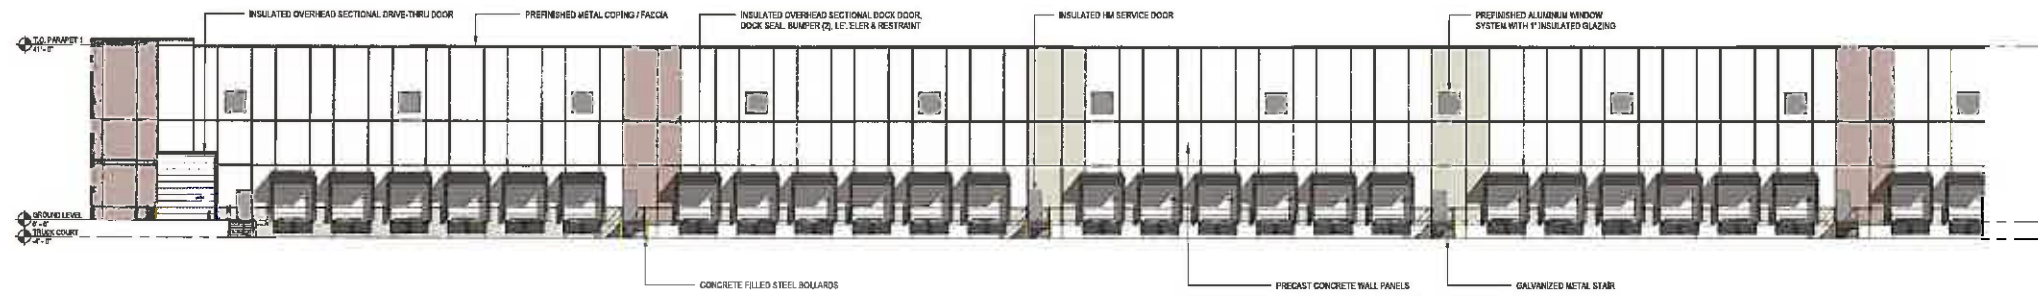


2 SOUTH ELEVATION
1/16" = 1'-0"

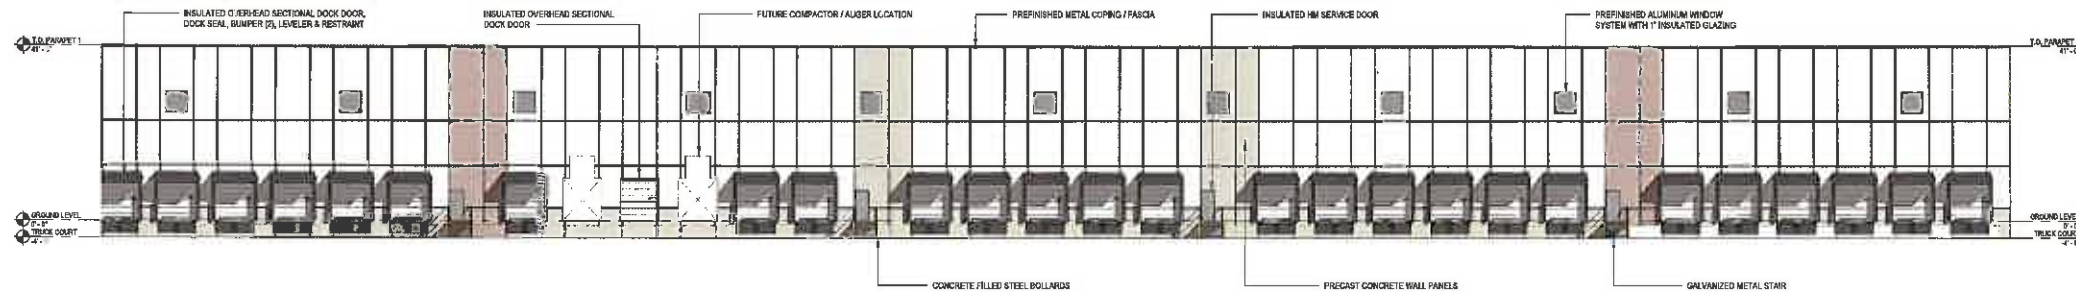

3 SOUTH ELEVATION
1/16" = 1'-0"

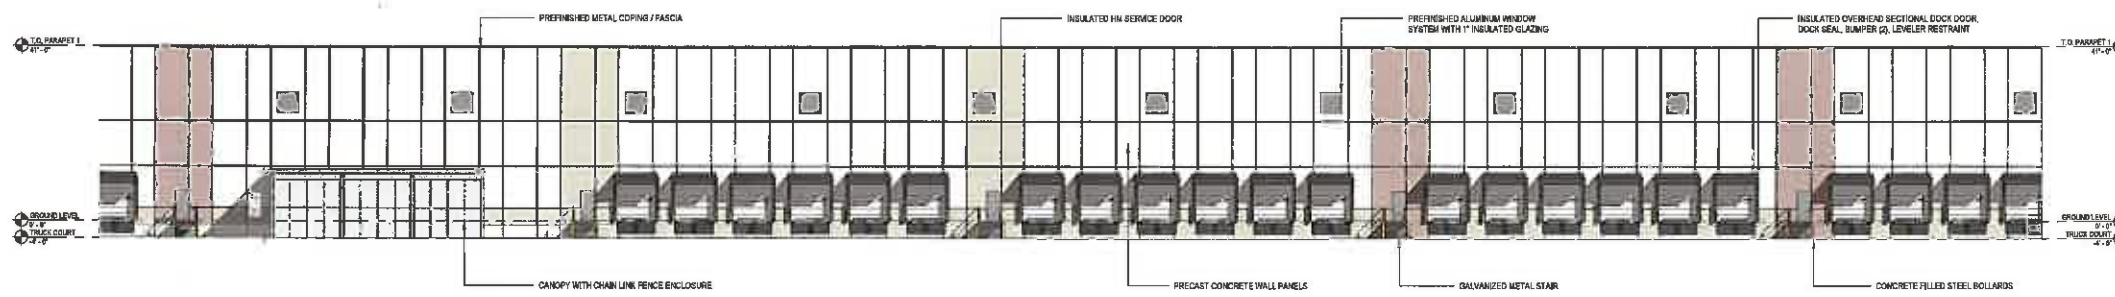

4 SOUTH ELEVATION
1/16" = 1'-0"

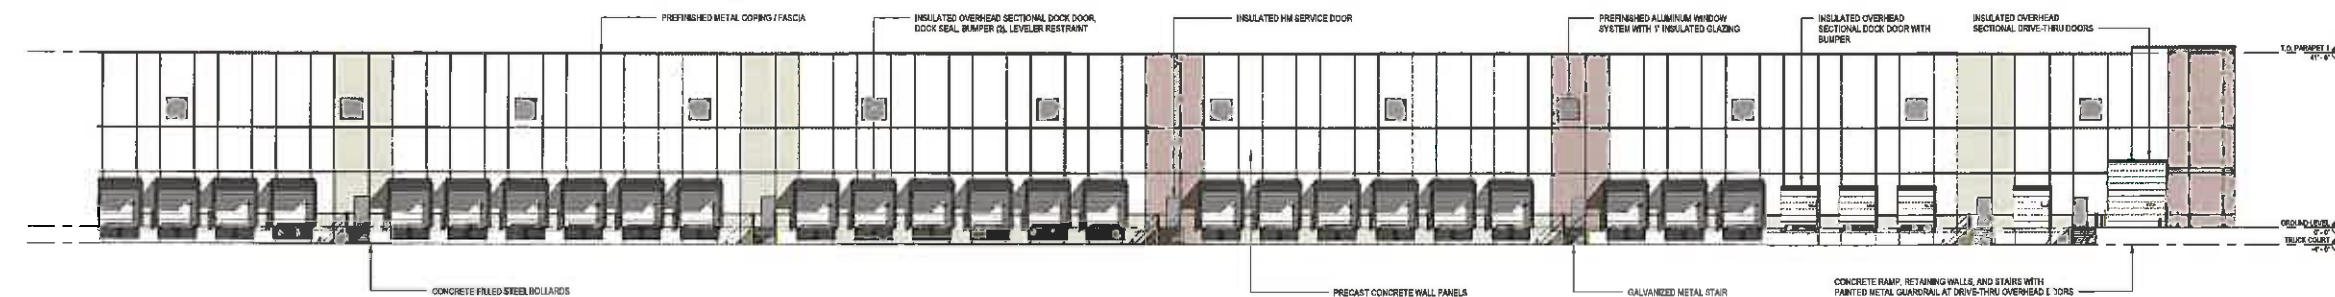


5 SOUTH ELEVATION
1/16" = 1'-0"

REVISION	DESCRIPTION	DATE	NO

Designed	Designer
Drawn	Author
Reviewed	Appr. User
Scale	As Indicated
Project No.	162344
Date	05/15/2013

Sheet No.: SOUTH EXTERIOR ELEVATIONS (SCHEME C)

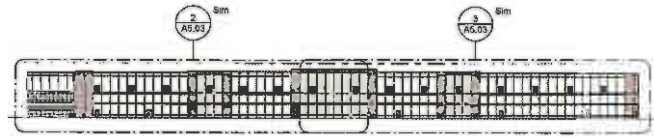

1 WEST ELEVATION
1/84" = 1'-0"




4 GUARDHOUSE - ENTRANCE
1/8" = 1'-0"

5 GUARDHOUSE - BACK
1/8" = 1'-0"




6 GUARDHOUSE - SIDE
1/8" = 1'-0"


7 GUARDHOUSE SIDE
1/8" = 1'-0"

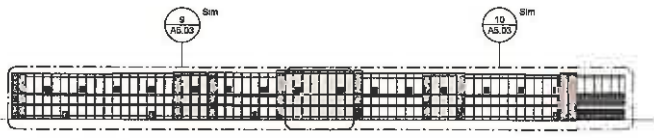


8 EAST ELEVATION
1/84" = 1'-0"

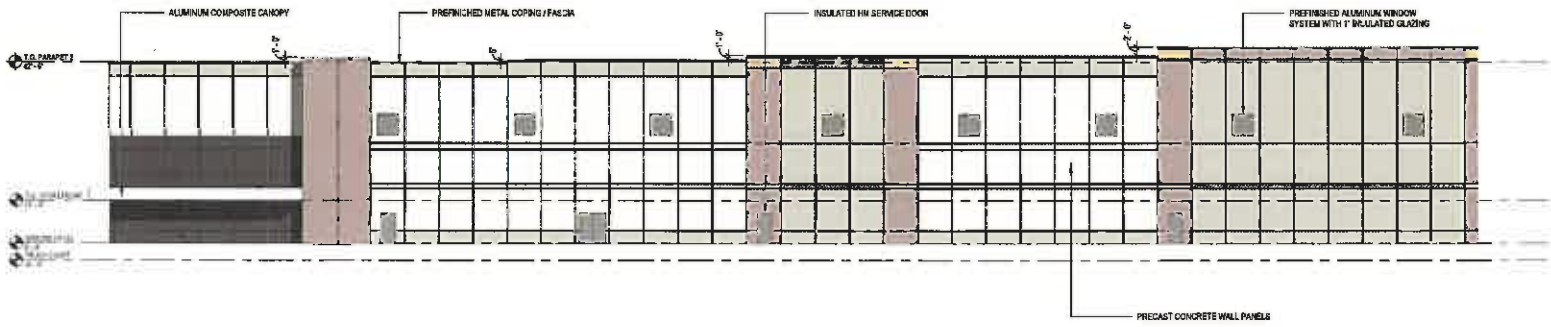


2 WEST ELEVATION
1/16" = 1'-0"

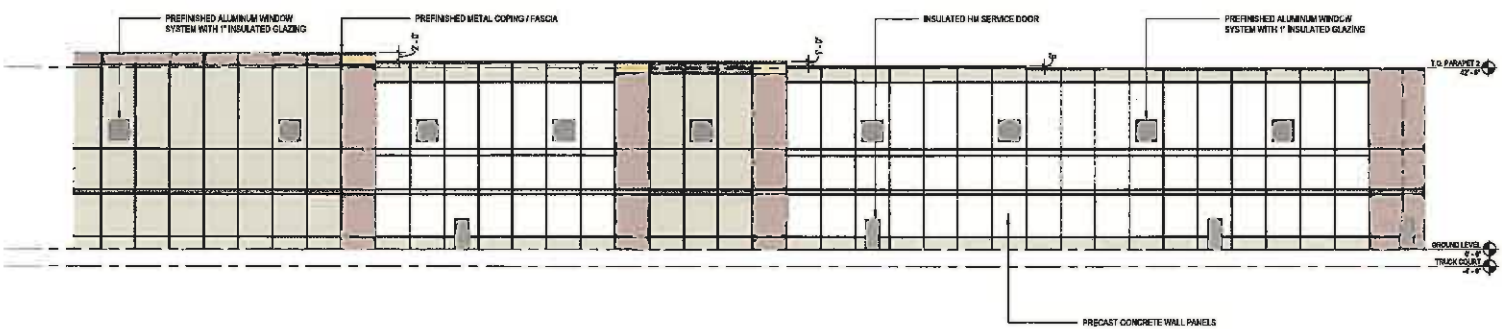

3 WEST ELEVATION
1/16" = 1'-0"

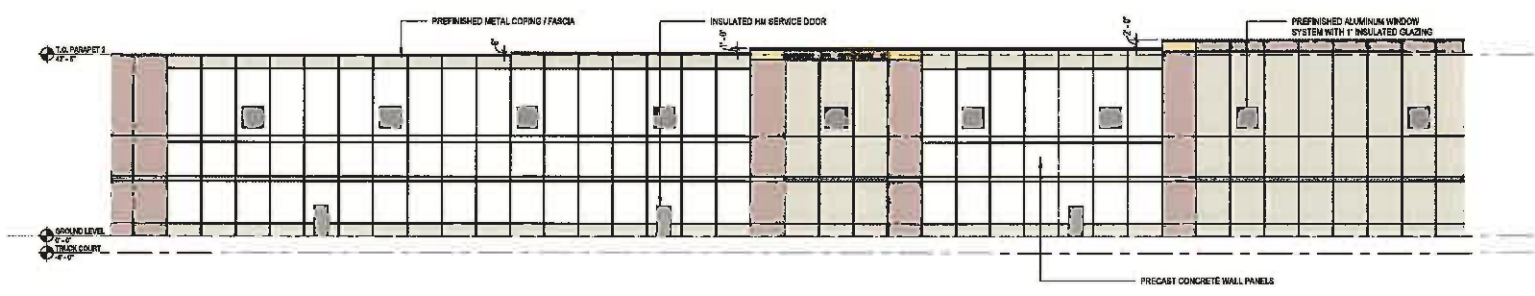

9 EAST ELEVATION
1/16" = 1'-0"

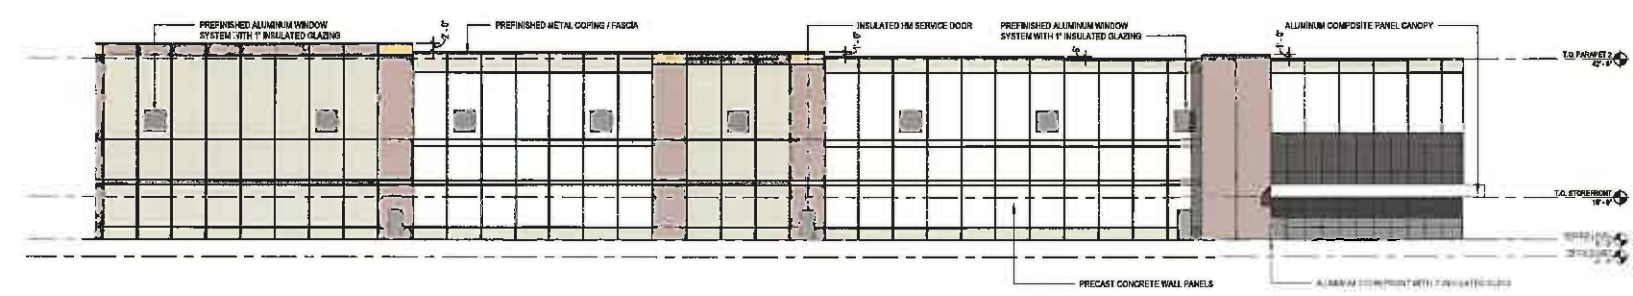

10 EAST ELEVATION
1/16" = 1'-0"



185 Research Parkway
Middletown, CT 06450
(203) 836-1454
(203) 433-8416 Fax

ABL I - SCHODACK
US ROUTE 9, SCHODACK, NY

REVISIONS

Designed	Designer
Drafted	Author
Reviewed	Appr. /sr
Project No.	As Indicated
Date:	05/15/2015

BLK
GUARDHOUSE, EAST & WEST ELEVATIONS (SCHEMATIC)

Sheet No.

A5.03