
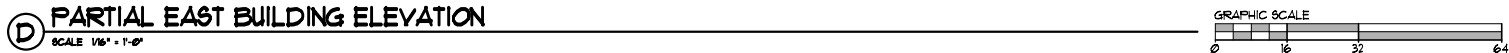
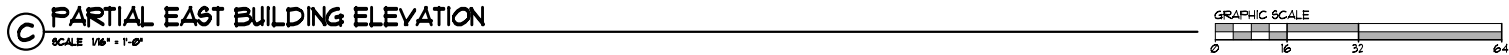
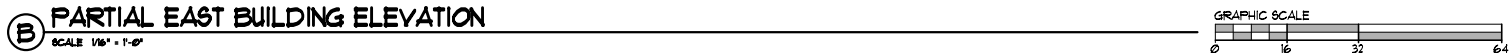


REVISION	DATE
1	MAR 25, 2020

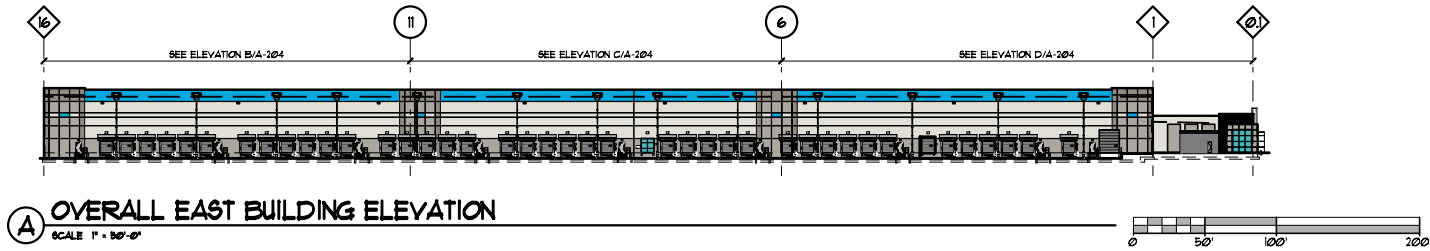

SHELL BUILDING FINISH NOTES

- SEE SPECIFICATIONS FOR EXTERIOR TEXTURED ACRYLIC COATING. COLORS TO MATCH SHERWIN WILLIAMS PAINT COLORS AS INDICATED IN SHELL BUILDING MATERIAL FINISH KEY.
- PAINT EXTERIOR HOLLOW METAL DOORS & FRAMES SEMI-GLOSS. COLOR TO MATCH P-2.
- PAINT CONCRETE FILLED STEEL BOLLARDS SEMI-GLOSS P-1 "SAFETY YELLOW".
- PAINT INTERIOR FACE OF WAREHOUSE AND INTERIOR OF STAIR TOWER CONCRETE WALL PANELS PT-6 "FLAT WHITE". (NOTE: WALLS THAT ARE FULLY COVERED BY INTERIOR APPLIED WALL INSULATION OR METAL FRAMING DOES NOT NEED TO BE PAINTED).
- EXTERIOR CONCRETE WALL PANEL CONTROL JOINTS TO BE SEALED WITH BONNEBORN "NP-2" OR APPROVED EQUAL.
- PAINT INTERIOR BUILDING COLUMNS PT-9 (YELLOW) AND PT-11 (WHITE) AS DETAILED - TYPICAL UNDO. SEE DETAILS SHEET B6-106.
- PAINT 24" HIGH BAND PT-10 (RED) ON ALL FOUR SIDES OF COLUMN AT 10'-0" AFF. AT FIRE EXTINGUISHER LOCATIONS.
- PAINT ENTIRE COLUMN PT-10 (RED) AT FIRE HOSE CONNECTION LOCATIONS.
- PROVIDE 1/4" RATED CONCRETE WALL PANEL JOINTS AT VERTICAL EXIT ENCLOSURES, STAIRS, CORNERS. CONTROL JOINTS TO BE SEALED WITH BONNEBORN "NP-2" OR APPROVED EQUAL.

SYMBOL LEGEND

	SHELL BUILDING ELEVATION CODED NOTE TAG (SEE SHEET A-203 AND A-204 FOR SCHEDULE)
	DOOR NUMBER TAG (SEE SHEET A-400 FOR DOOR SCHEDULE)
	DOCK/COMPACTOR DOOR NUMBER TAG (SEE SHEET A-400 FOR DOOR SCHEDULE)
	STOREFRONT SYSTEM TAG (SEE SHEET A-401 FOR UNIT ELEVATIONS)
	MATERIAL / FINISH TAG (SEE SHEET A-203 AND A-204 FOR MATERIAL FINISH KEY)
	BUILDING EXPANSION JOINT (SEE DETAIL A1A-404)

EXTERIOR COLOR LEGEND

P-1	TEXTURED ACRYLIC COATING SHERWIN WILLIAMS MATCH COLOR SW #1646 "FIRST STAR" (RGB 218 - 211 - 212)
P-2	TEXTURED ACRYLIC COATING SHERWIN WILLIAMS MATCH COLOR SW #1906 "MINORIL GRAY" (RGB 169 - 169 - 173)
P-3	TEXTURED ACRYLIC COATING SHERWIN WILLIAMS MATCH COLOR SW #1801 "DORIAN GRAY" (RGB 171 - 161 - 158)
P-4	TEXTURED ACRYLIC COATING SHERWIN WILLIAMS MATCH COLOR SW #1908 "DOVETAIL" (RGB 144 - 138 - 131)
P-5	TEXTURED ACRYLIC COATING SHERWIN WILLIAMS MATCH COLOR SW #1114 "MOTH WING" (RGB 160 - 144 - 171)
P-6	TEXTURED ACRYLIC COATING SHERWIN WILLIAMS MATCH COLOR SW #1114 "MOTH WING" (RGB 160 - 144 - 171)